



**FRONT ELEVATION**

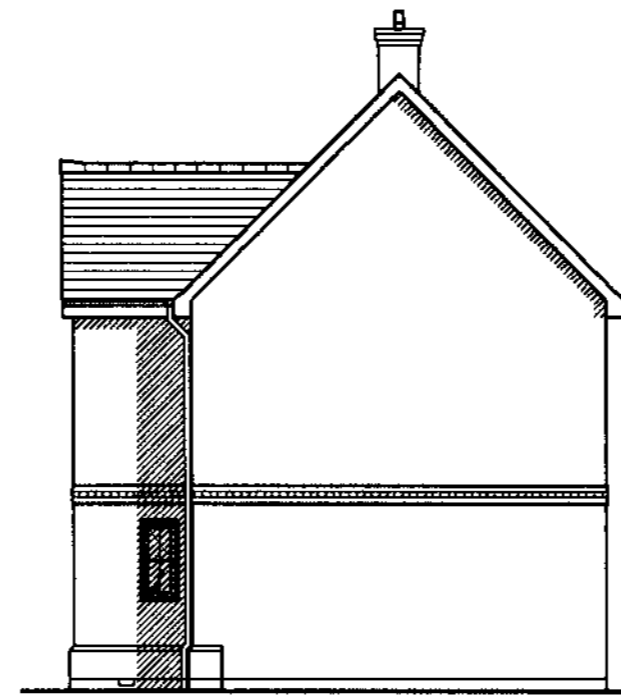


**SIDE ELEVATION**

Floor Area	GF	FF	SF	Total
M. sq.	43.06	43.36	N/A	86.42
Sq. ft.	463.50	466.73	N/A	930.22


ALL AREAS GIVEN AREA TAKEN FROM STRUCTURAL WALL

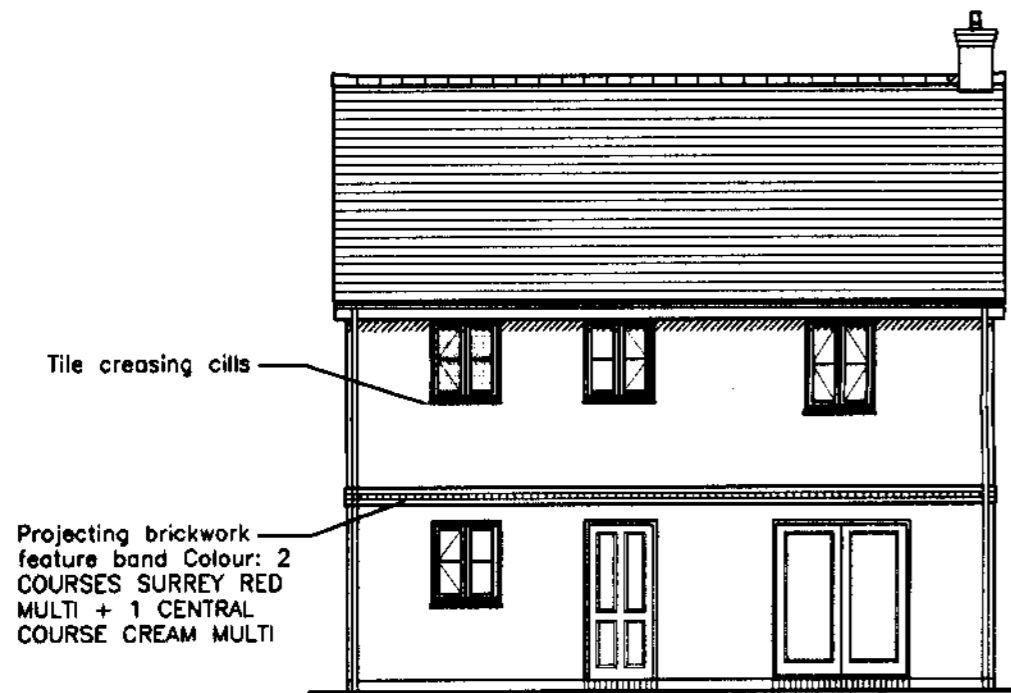


**REAR ELEVATION**

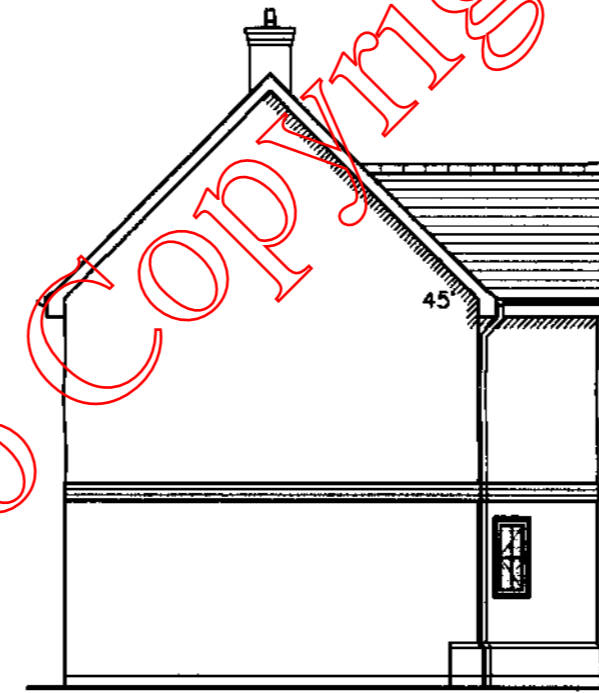

**SIDE ELEVATION**

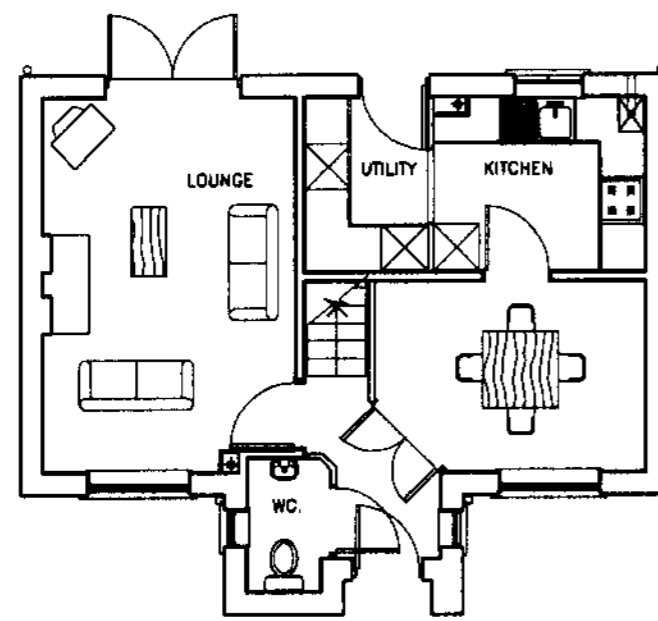

**GROUND FLOOR PLAN**

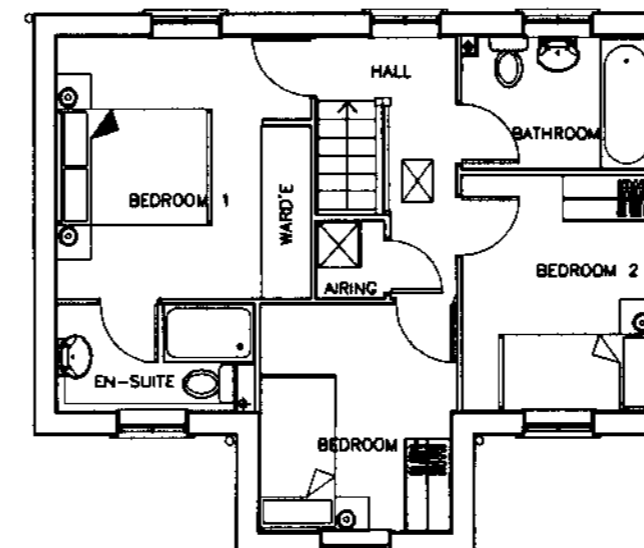

**FIRST FLOOR PLAN**

Subject To Copyright

**CHELMSFORD BOROUGH COUNCIL**  
 DATE RN  
 13 JUL 2006 03/00078  
**AMENDED PLANS**  
 TOWN PLANNING SERVICES

rev	date	by	description	chkd
P1	11.04	A.D.	Planning changes made	



Bellway Homes Ltd (Essex Division)  
 Bellway House, 1 Rainsford Road, Chelmsford, Essex. CM1 2PZ  
 Tel: 01245 259989 Fax: 01245 259996

Site  
**Arbour Lane**  
**Chelmsford**  
**Essex**

Title  
**314HT Sherbourne Plot 2**  
**Plans & Elevations**

Date Nov 04 Drawn JP  
 Scale 1:100 Checked

Drawing No. ZG-04 Rev. P1

This drawing is the property of BELLWAY p.l.c. and must not be copied or reproduced in any way in whole or in part without the express permission of BELLWAY p.l.c. in writing. This drawing is intended as an illustration only and is not to be taken as a representation made on negotiating individual sales or as part of contract documents.  
 Copyright © Bellway p.l.c.