



Floor Area	GF	FF	SF	Total
M. sq.	63.66	63.06	N/A	126.72
Sq. ft.	685.24	678.78	N/A	1364.02


ALL AREAS GIVEN AREA TAKEN FROM STRUCTURAL WALL

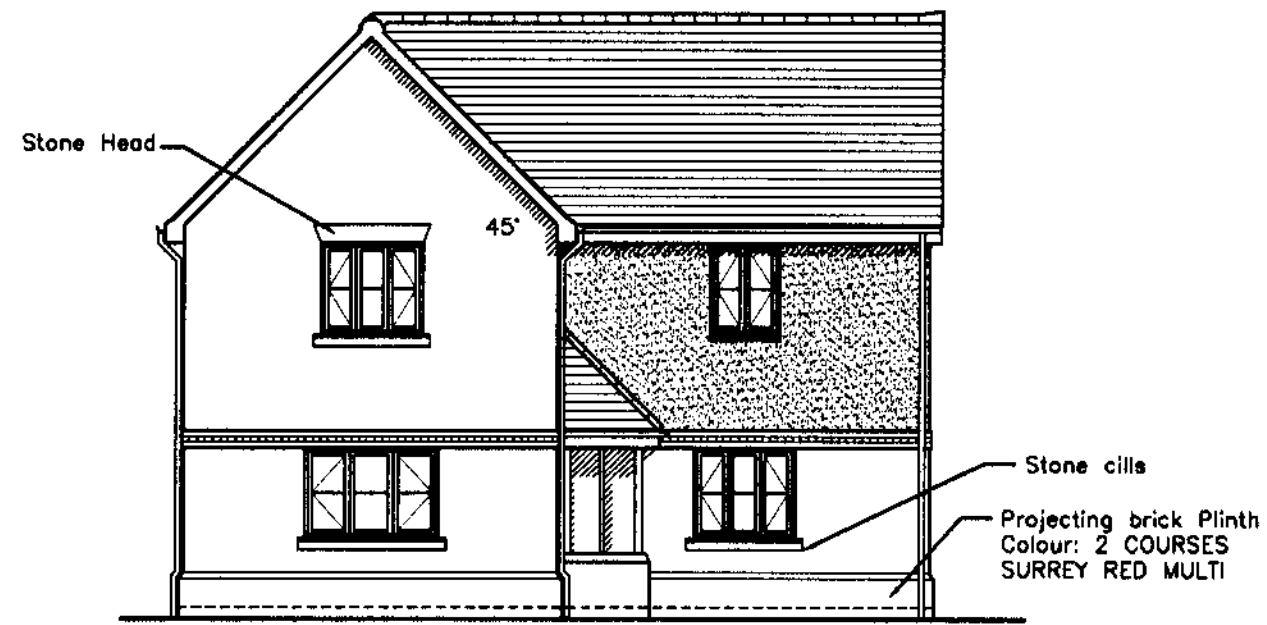

FRONT ELEVATION

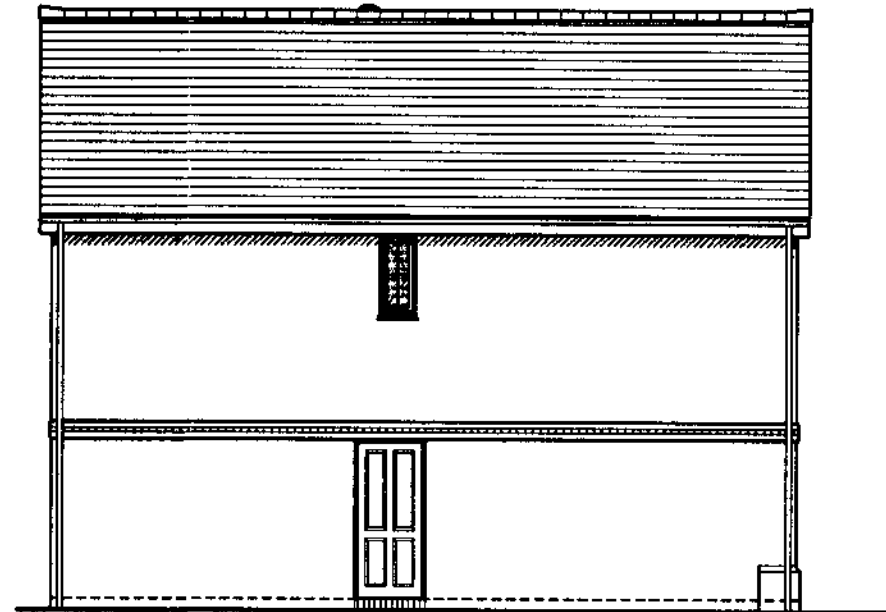

SIDE ELEVATION

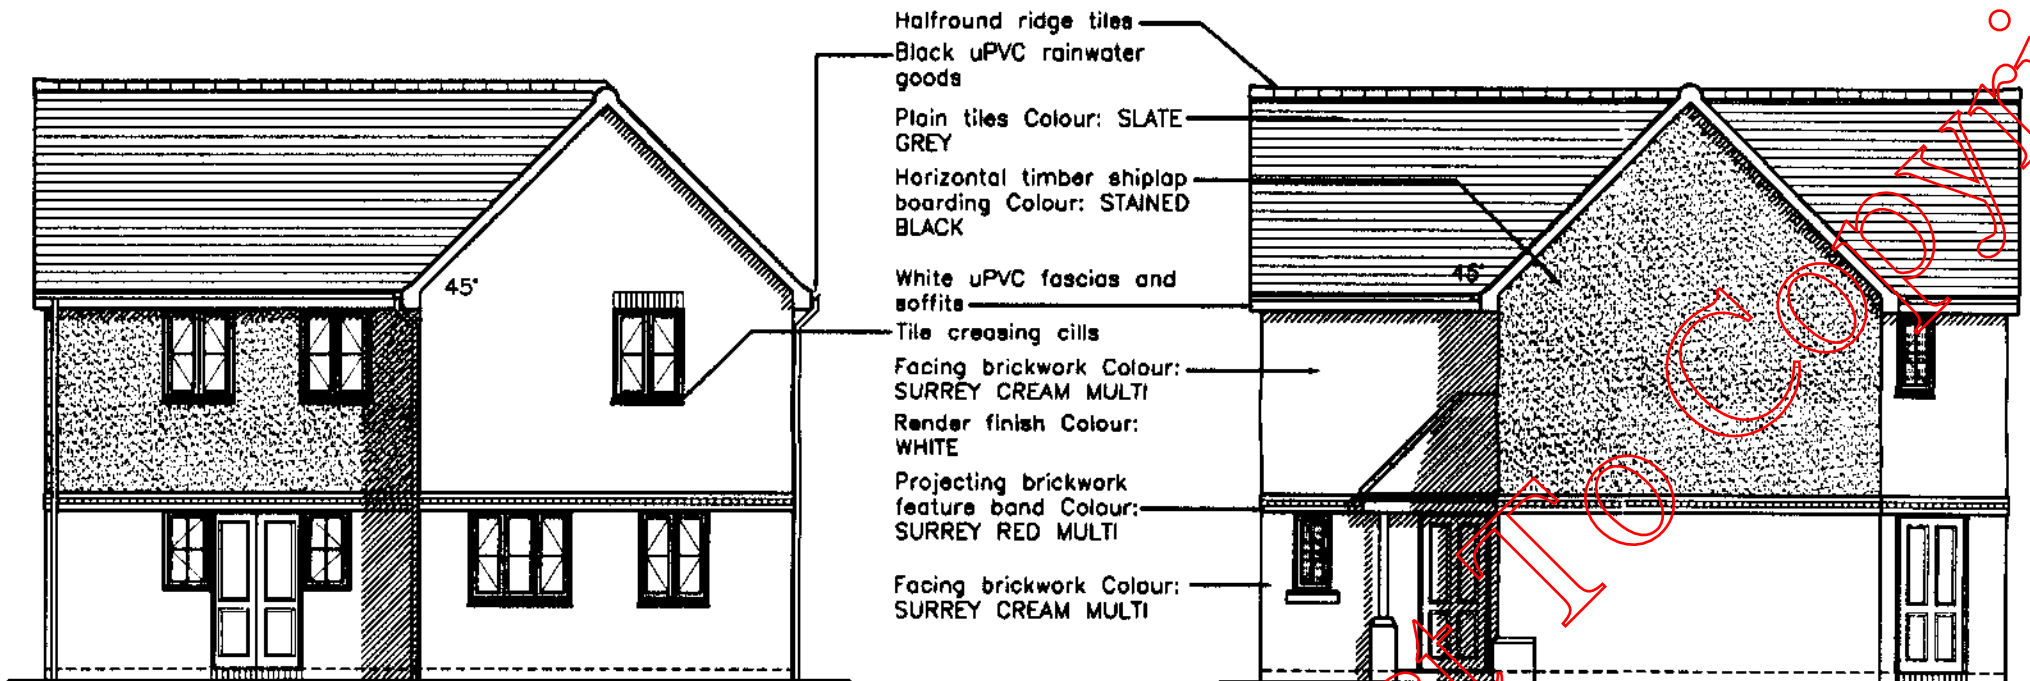


REAR ELEVATION


SIDE ELEVATION

- Halfround ridge tiles
- Black uPVC rainwater goods
- Plain tiles Colour: SLATE GREY
- Horizontal timber shiplap boarding Colour: STAINED BLACK
- White uPVC fascias and soffits
- Tile creasing cills
- Facing brickwork Colour: SURREY CREAM MULTI
- Render finish Colour: WHITE
- Projecting brickwork feature band Colour: SURREY RED MULTI
- Facing brickwork Colour: SURREY CREAM MULTI

Subject to Copyright

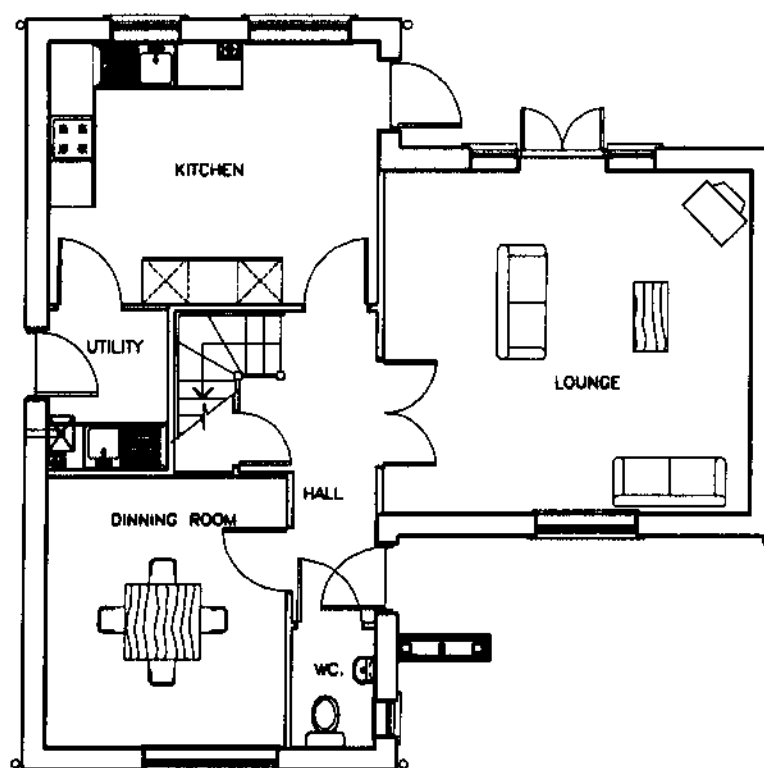

GROUND FLOOR PLAN

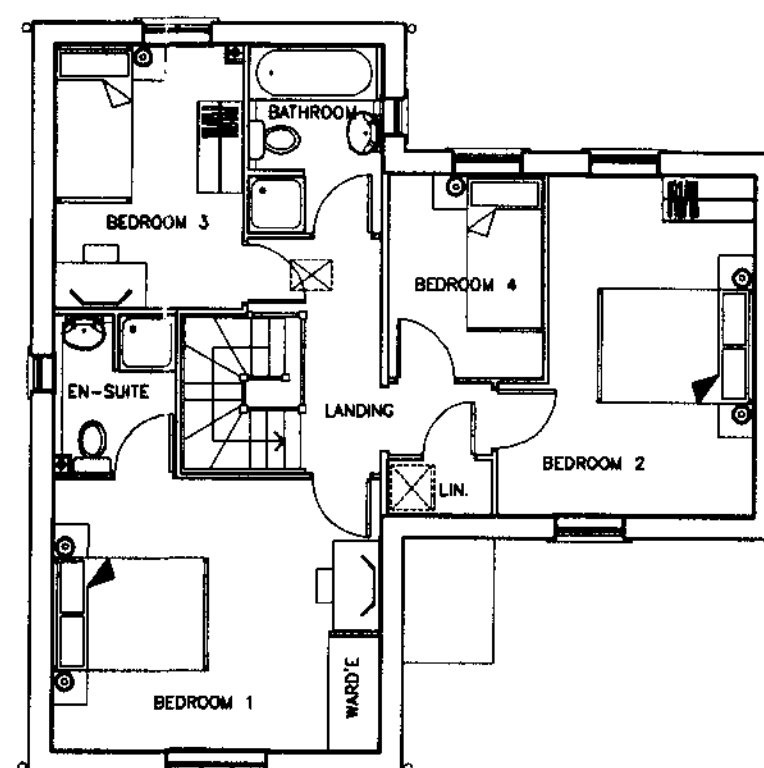

FIRST FLOOR PLAN

CHELMSFORD BOROUGH COUNCIL
 DATE 13 JUL 2006 03/00078 RN
AMENDED PLANS
TOWN PLANNING SERVICES

rev	date	by	description	chkd
P1	11.04	A.D.	Planning changes made	



Bellway Homes Ltd (Essex Division)
 Bellway House, 1 Rainsford Road, Chelmsford, Essex. CM1 2PZ
 Tel: 01245 259989 Fax: 01245 259996

Site
Arbour Lane
Chelmsford
Essex

Title
440HT Tay Plots 1, 3 & 7
Plans & Elevations

Date Nov 04 Drawn J.P.
 Scale 1:100 Checked

Drawing No. ZG-02 Rev. P1

This drawing is the property of BELLWAY p.l.c. and must not be copied or reproduced in any way in whole or in part without the express permission of BELLWAY p.l.c. in writing. This drawing is intended as an illustration only and is not to be taken as a representation made on negotiating individual sales or as part of contract documents.
 Copyright © Bellway p.l.c.