




FRONT ELEVATION

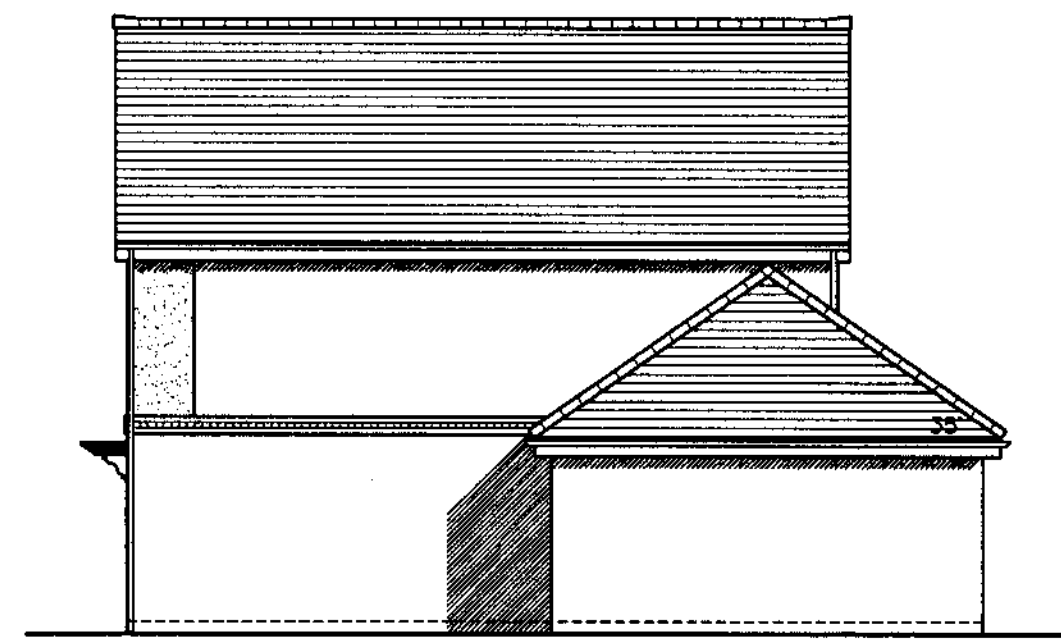


SIDE ELEVATION

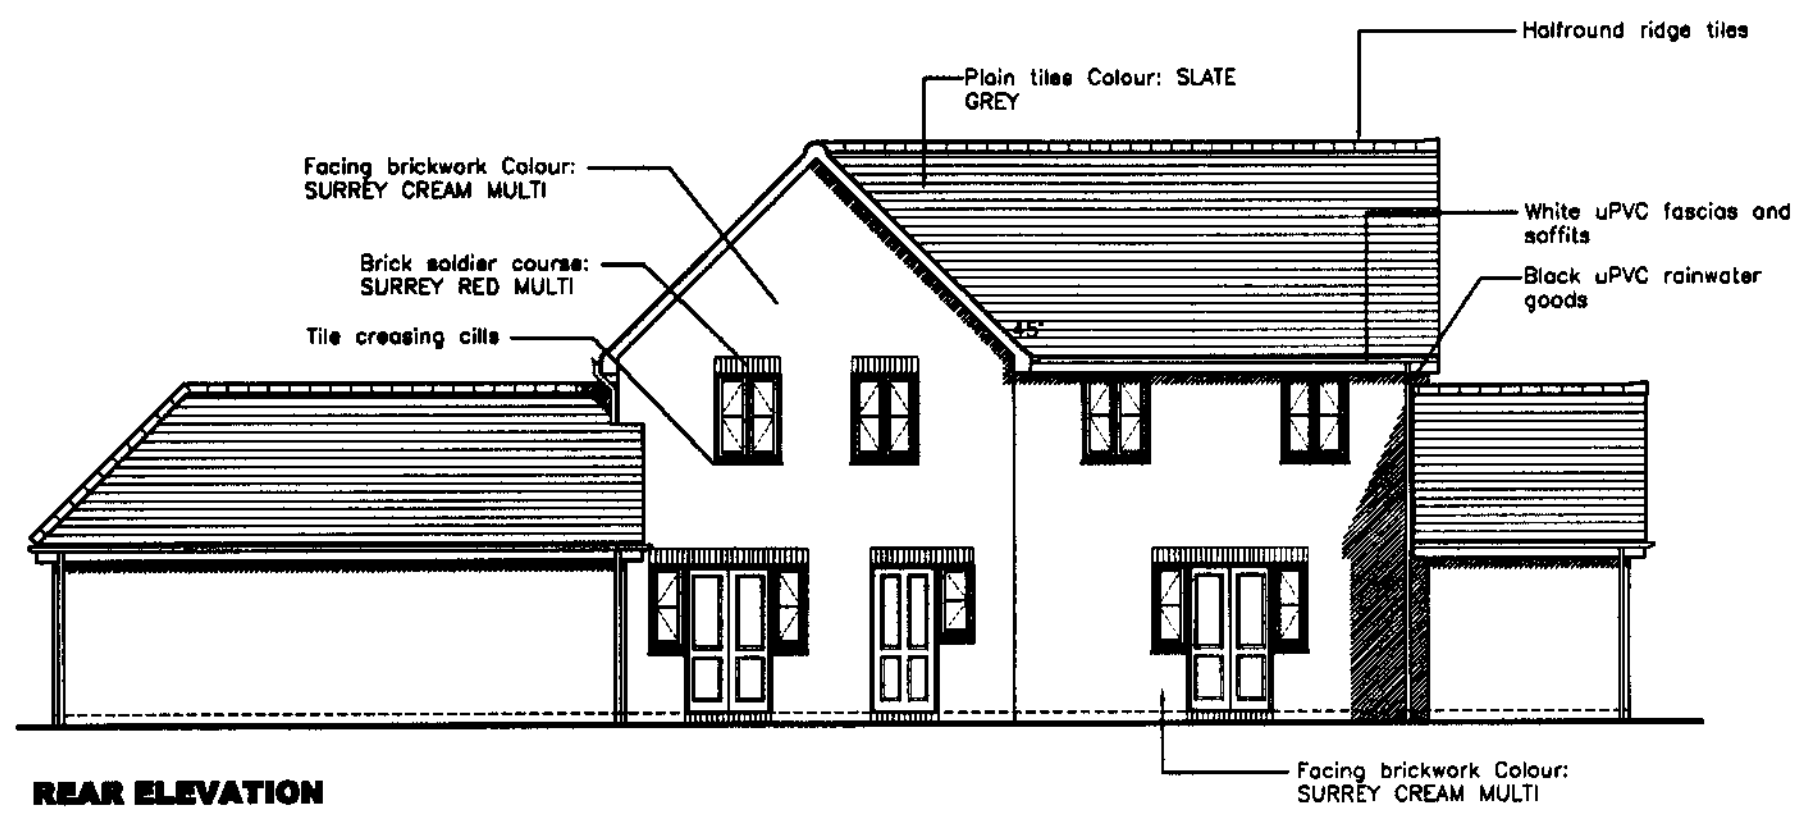

REAR ELEVATION

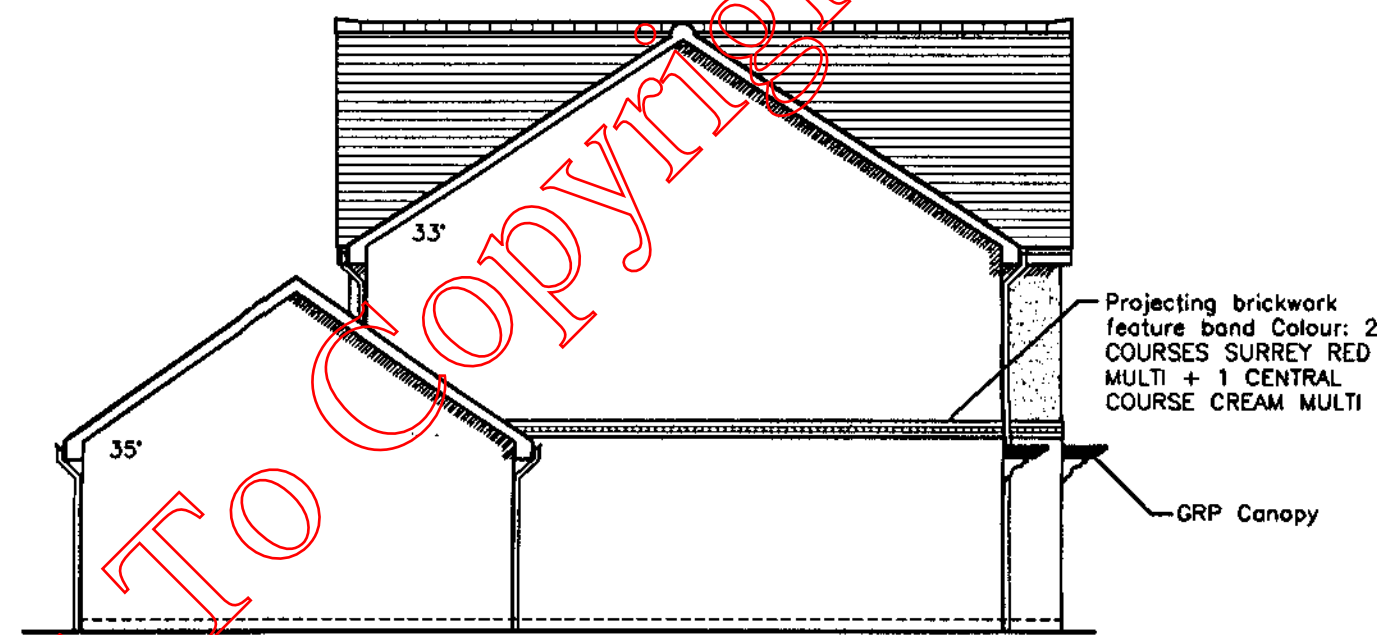


SIDE ELEVATION

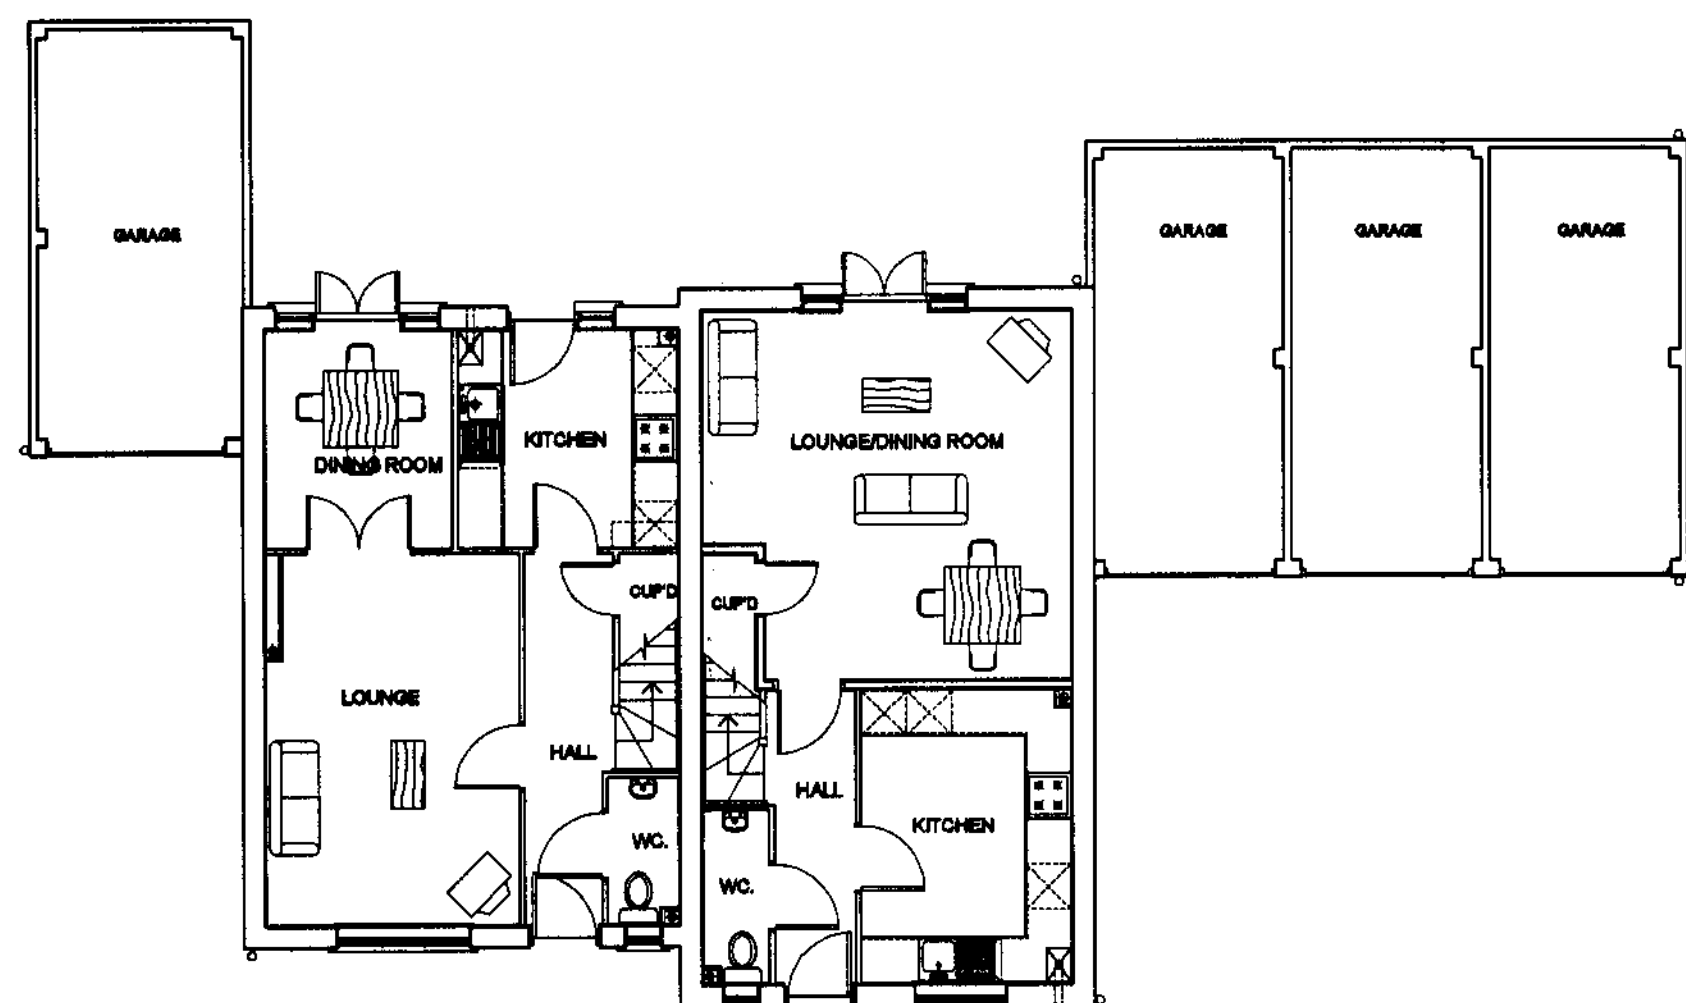

321 Carrisbrooke 330 Carrisbrooke Spl

GROUND FLOOR PLAN

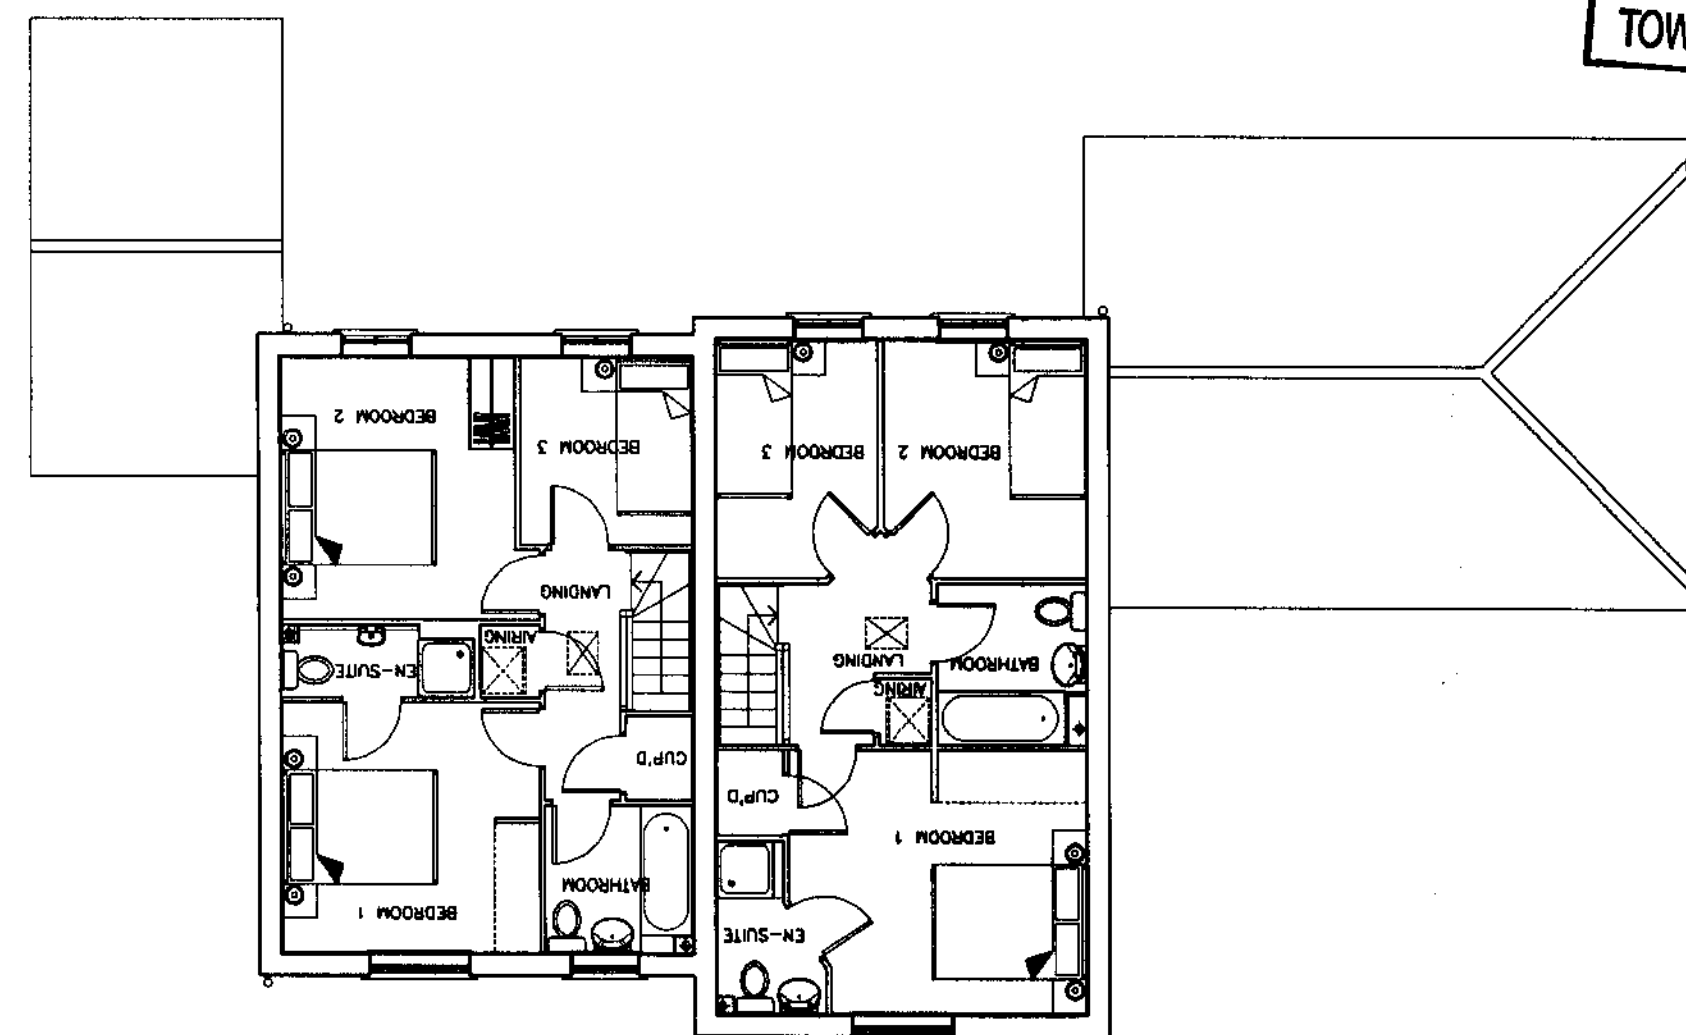

FIRST FLOOR PLAN

321 Carrisbrooke

Floor Area	GF	FF	SF	Total
M. sq.	43.55	43.18	N/A	86.73
Sq. ft.	468.77	464.79	N/A	933.56

ALL AREAS GIVEN AREA TAKEN FROM STRUCTURAL WALL

330 Carrisbrooke Spl.

Floor Area	GF	FF	SF	Total
M. sq.	43.75	44.03	N/A	87.78
Sq. ft.	470.93	473.94	N/A	944.87

ALL AREAS GIVEN AREA TAKEN FROM STRUCTURAL WALL

Subject To Copyright

CHELMSFORD BOROUGH COUNCIL
 DATE 13 JUL 2003 03/00078
AMENDED PLANS
 TOWN PLANNING SERVICES

P1 11.04 A.D. Planning changes made
 revidate by description chkd



Bellway Homes Ltd (Essex Division)
 Bellway House, 1 Rainsford Road, Chelmsford, Essex. CM1 2PZ
 Tel: 01245 259989 Fax: 01245 259996

Site
ARBOUR LANE
CHELMSFORD
ESSEX

Title
321 & 330 ht CARRISBROOKE

PLANS AND ELEVATION

Date NOV-04 Drawn J.P.
 Scale 1:100 Checked -

Drawing No. ZG-06 Rev. P1

This drawing is the property of BELLWAY p.l.c. and must not be copied or reproduced in any way in whole or in part without the express permission of BELLWAY p.l.c. in writing. This drawing is intended as an illustration only and is not to be taken as a representation made on negotiating individual sales or as part of contract documents.
 Copyright © Bellway p.l.c.