




Floor Area	GF	FF	SF	Total
M. sq.	64.84	60.48	45.35	170.67
Sq. ft.	697.94	651.01	488.15	1837.10
ALL AREAS GIVEN AREA TAKEN FROM STRUCTURAL WALL				

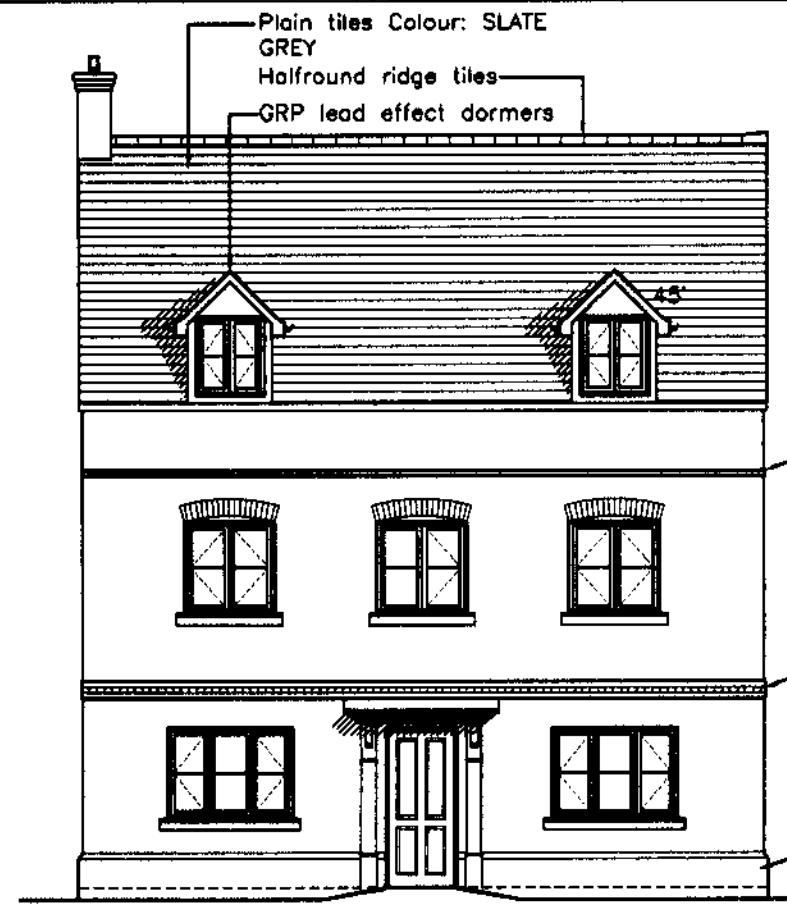


FRONT ELEVATION

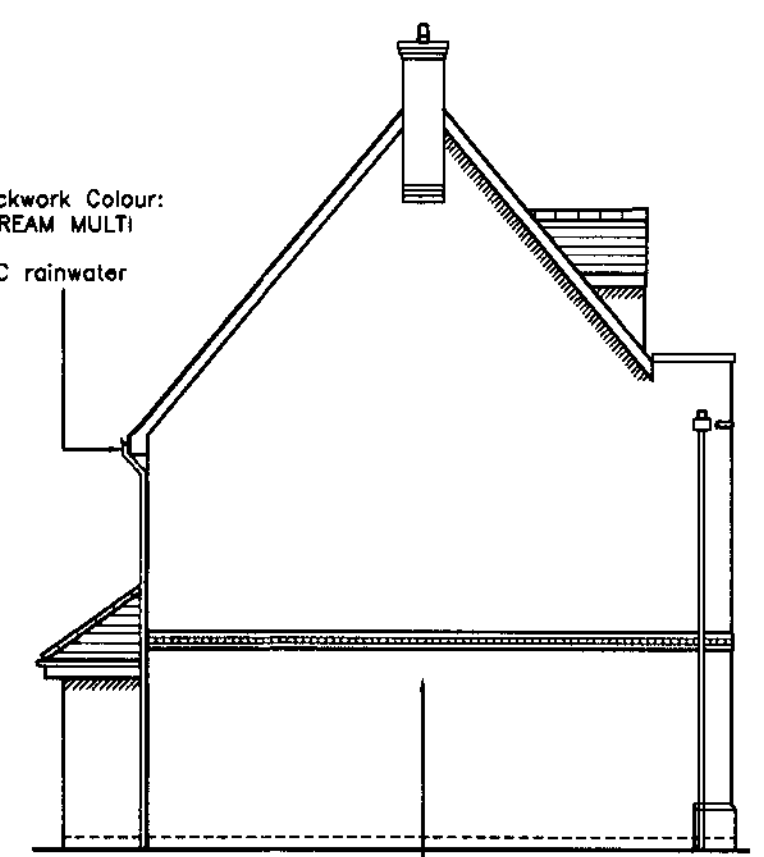

SIDE ELEVATION

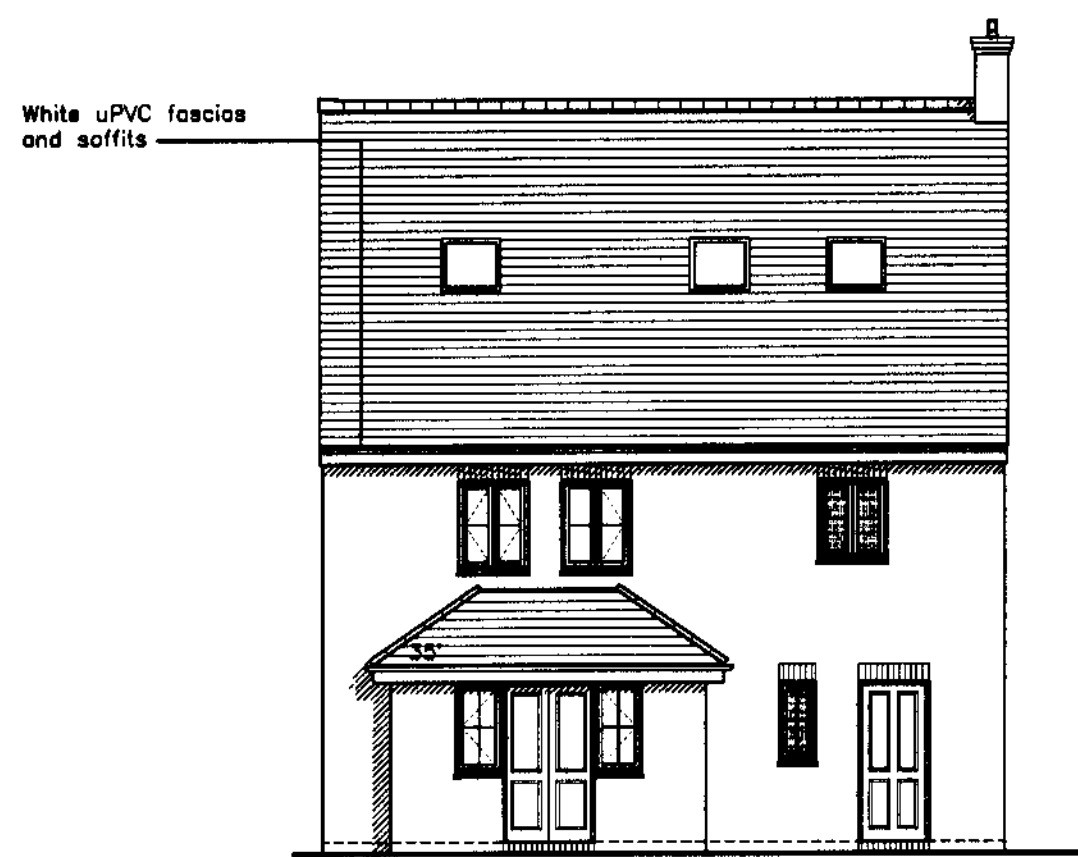

REAR ELEVATION

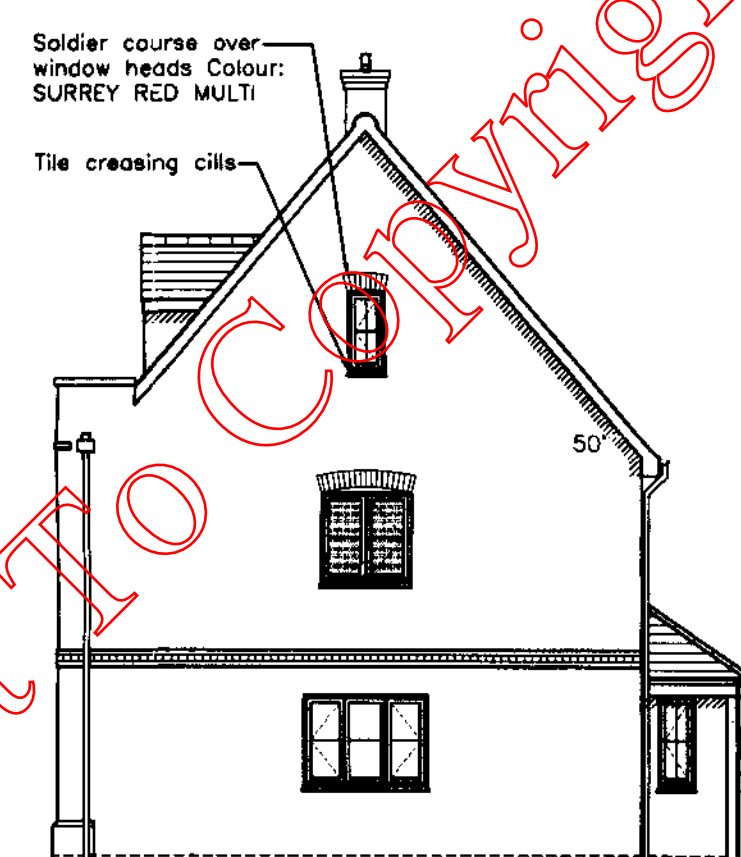

SIDE ELEVATION

CHELMSFORD BOROUGH COUNCIL
 DATE 13 JUL 2000 RN 03/00078
AMENDED PLANS
TOWN PLANNING SERVICES

P1	11.04	A.D.	Planning changes made	
rev/date		by	description	chkd



Bellway Homes Ltd (Essex Division)
 House, 1 Rainsford Road, Chelmsford, Essex. CM1 2PZ
 Tel: 01245 259989 Fax: 01245 259996


Site
Arbour Lane
Chelmsford
Essex

Title
527HT Warick Plot 4
Plans & Elevations


Date Nov 04 Drawn J.P.
 Scale 1:100 Checked

Drawing No. ZG-05 Rev. P1


This drawing is the property of BELLWAY p.l.c. and must not be copied or reproduced in any way in whole or in part without the express permission of BELLWAY p.l.c. in writing. This drawing is intended as an illustration only and is not to be taken as a representation made on negotiating individual sales or as part of contract documents.
 Copyright © Bellway p.l.c.

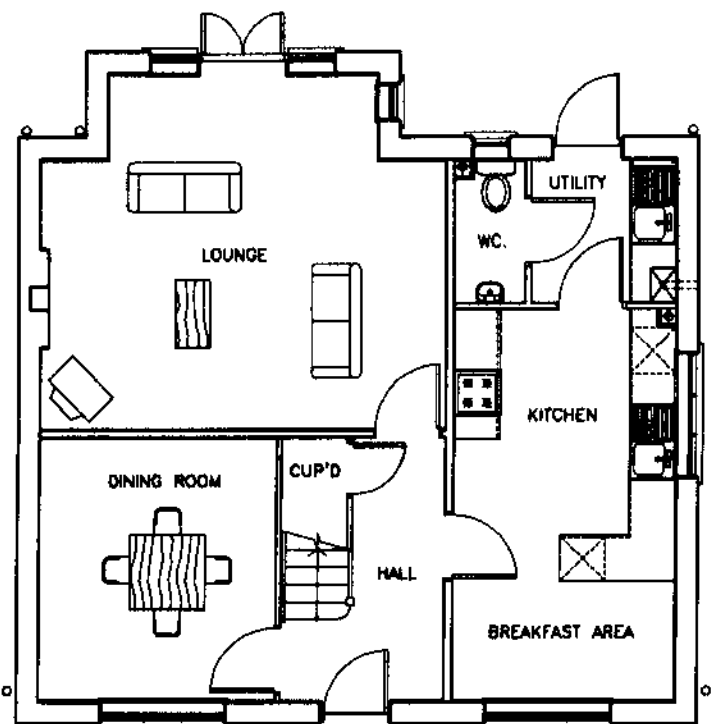

GROUND FLOOR PLAN

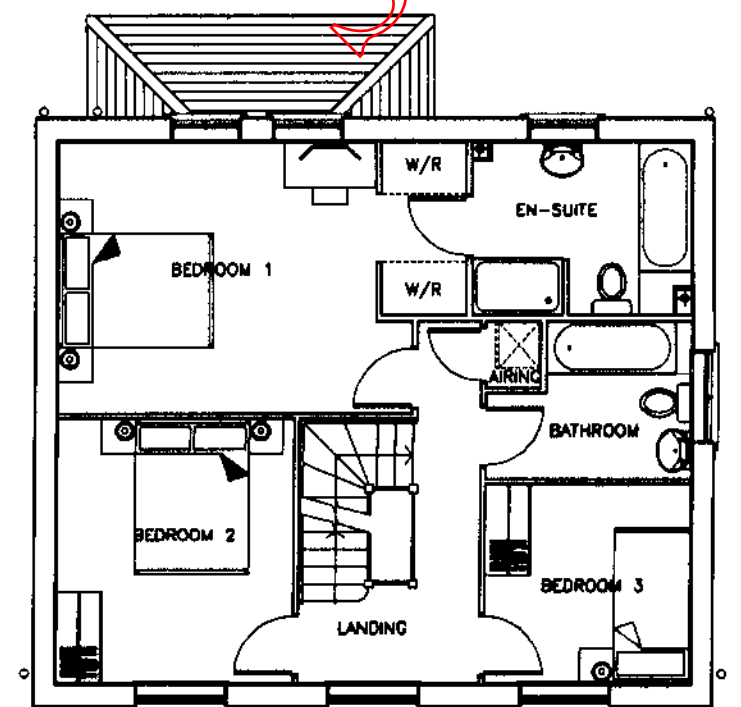

FIRST FLOOR PLAN

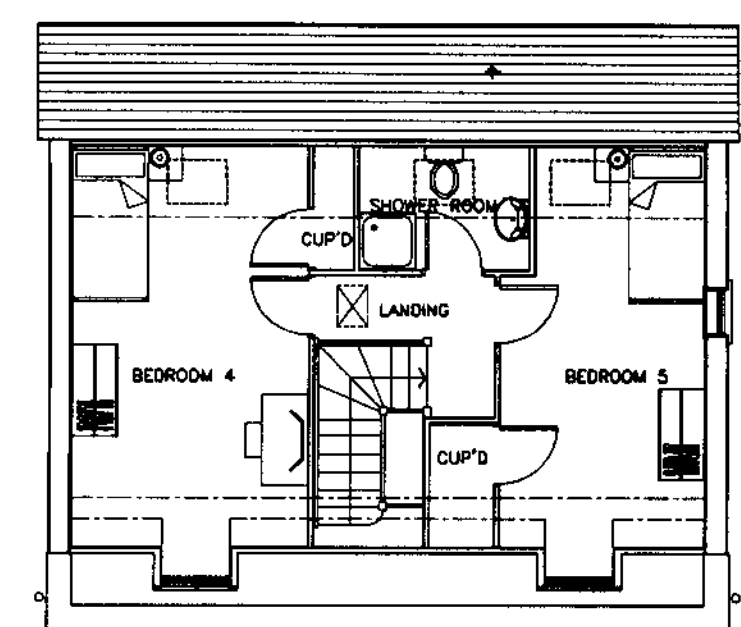

SECOND FLOOR PLAN

Subject to Copyright