


CHELMSFORD BOROUGH COUNCIL
 DATE RN
 13 JUL 2004 U3/00078

AMENDED PLANS

TOWN PLANNING SERVICES

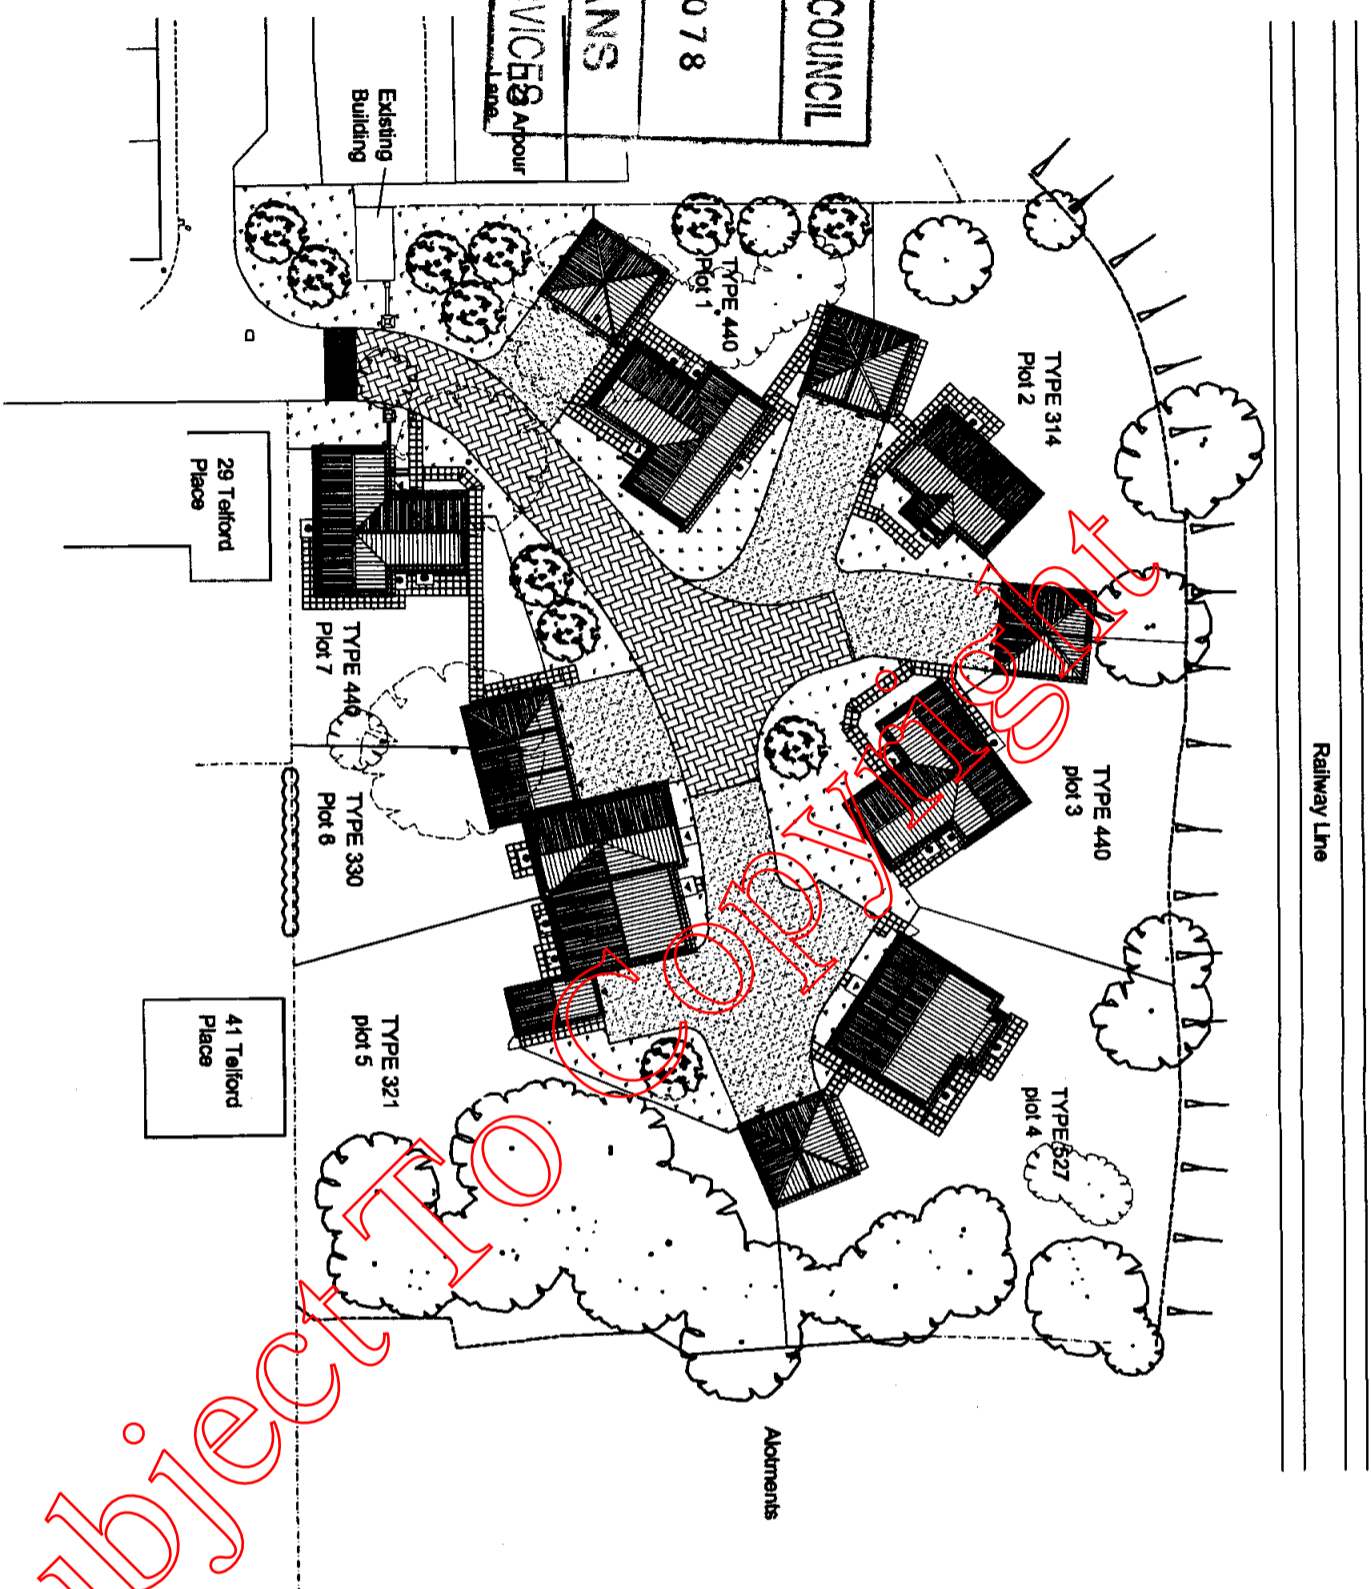


Accommodation Schedule

House Types:

314 x 1	1
321 x 1	1
330 x 1	1
440 x 3	3
527 x 1	1
Total	7

Railway Line

Legend

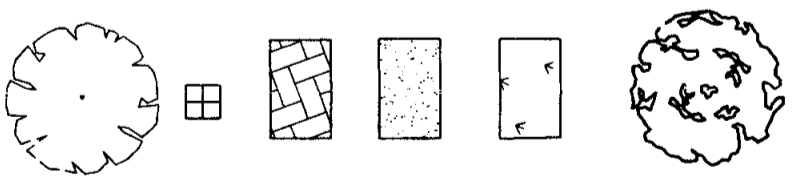

New Planting

Soft Landscaping

Pea shingle

Block pavier shared access

450x450mm concrete paving slabs

Existing Trees Removed

no	date	by	description	pkid
P1	11.04.04	AJD	Reduced to 1:500 scale + plotting changes made	



Bellway Homes Ltd (Formerly Dorman) Railway House, 1 Riverside Road, Chelmsford, Essex, Ch1 2TJ
 Tel: 01246 259989 Fax: 01246 259988

Site
 Arbour Lane
 Chelmsford
 Essex

Title
 Site Layout
 Scheme 1

Date	Nov 04	Drawn	A.D.
Scale	1:500	Checked	
Drawing No.	ZG-01	Rev.	P1

This document is the property of BELLWAY PLC and should not be used for any other project without the written permission of BELLWAY PLC. It is to be returned to BELLWAY PLC on completion of the project. BELLWAY PLC is not responsible for any loss or damage to the original documents or any copies thereof. Copyright © Bellway p.l.c.